






-  Site Boundary
-  Temporary Welfare Area
-  Temporary Warehouse / Workshop
-  Temporary Fence for Construction



Temporary fence for construction

Temporary warehouse / workshop

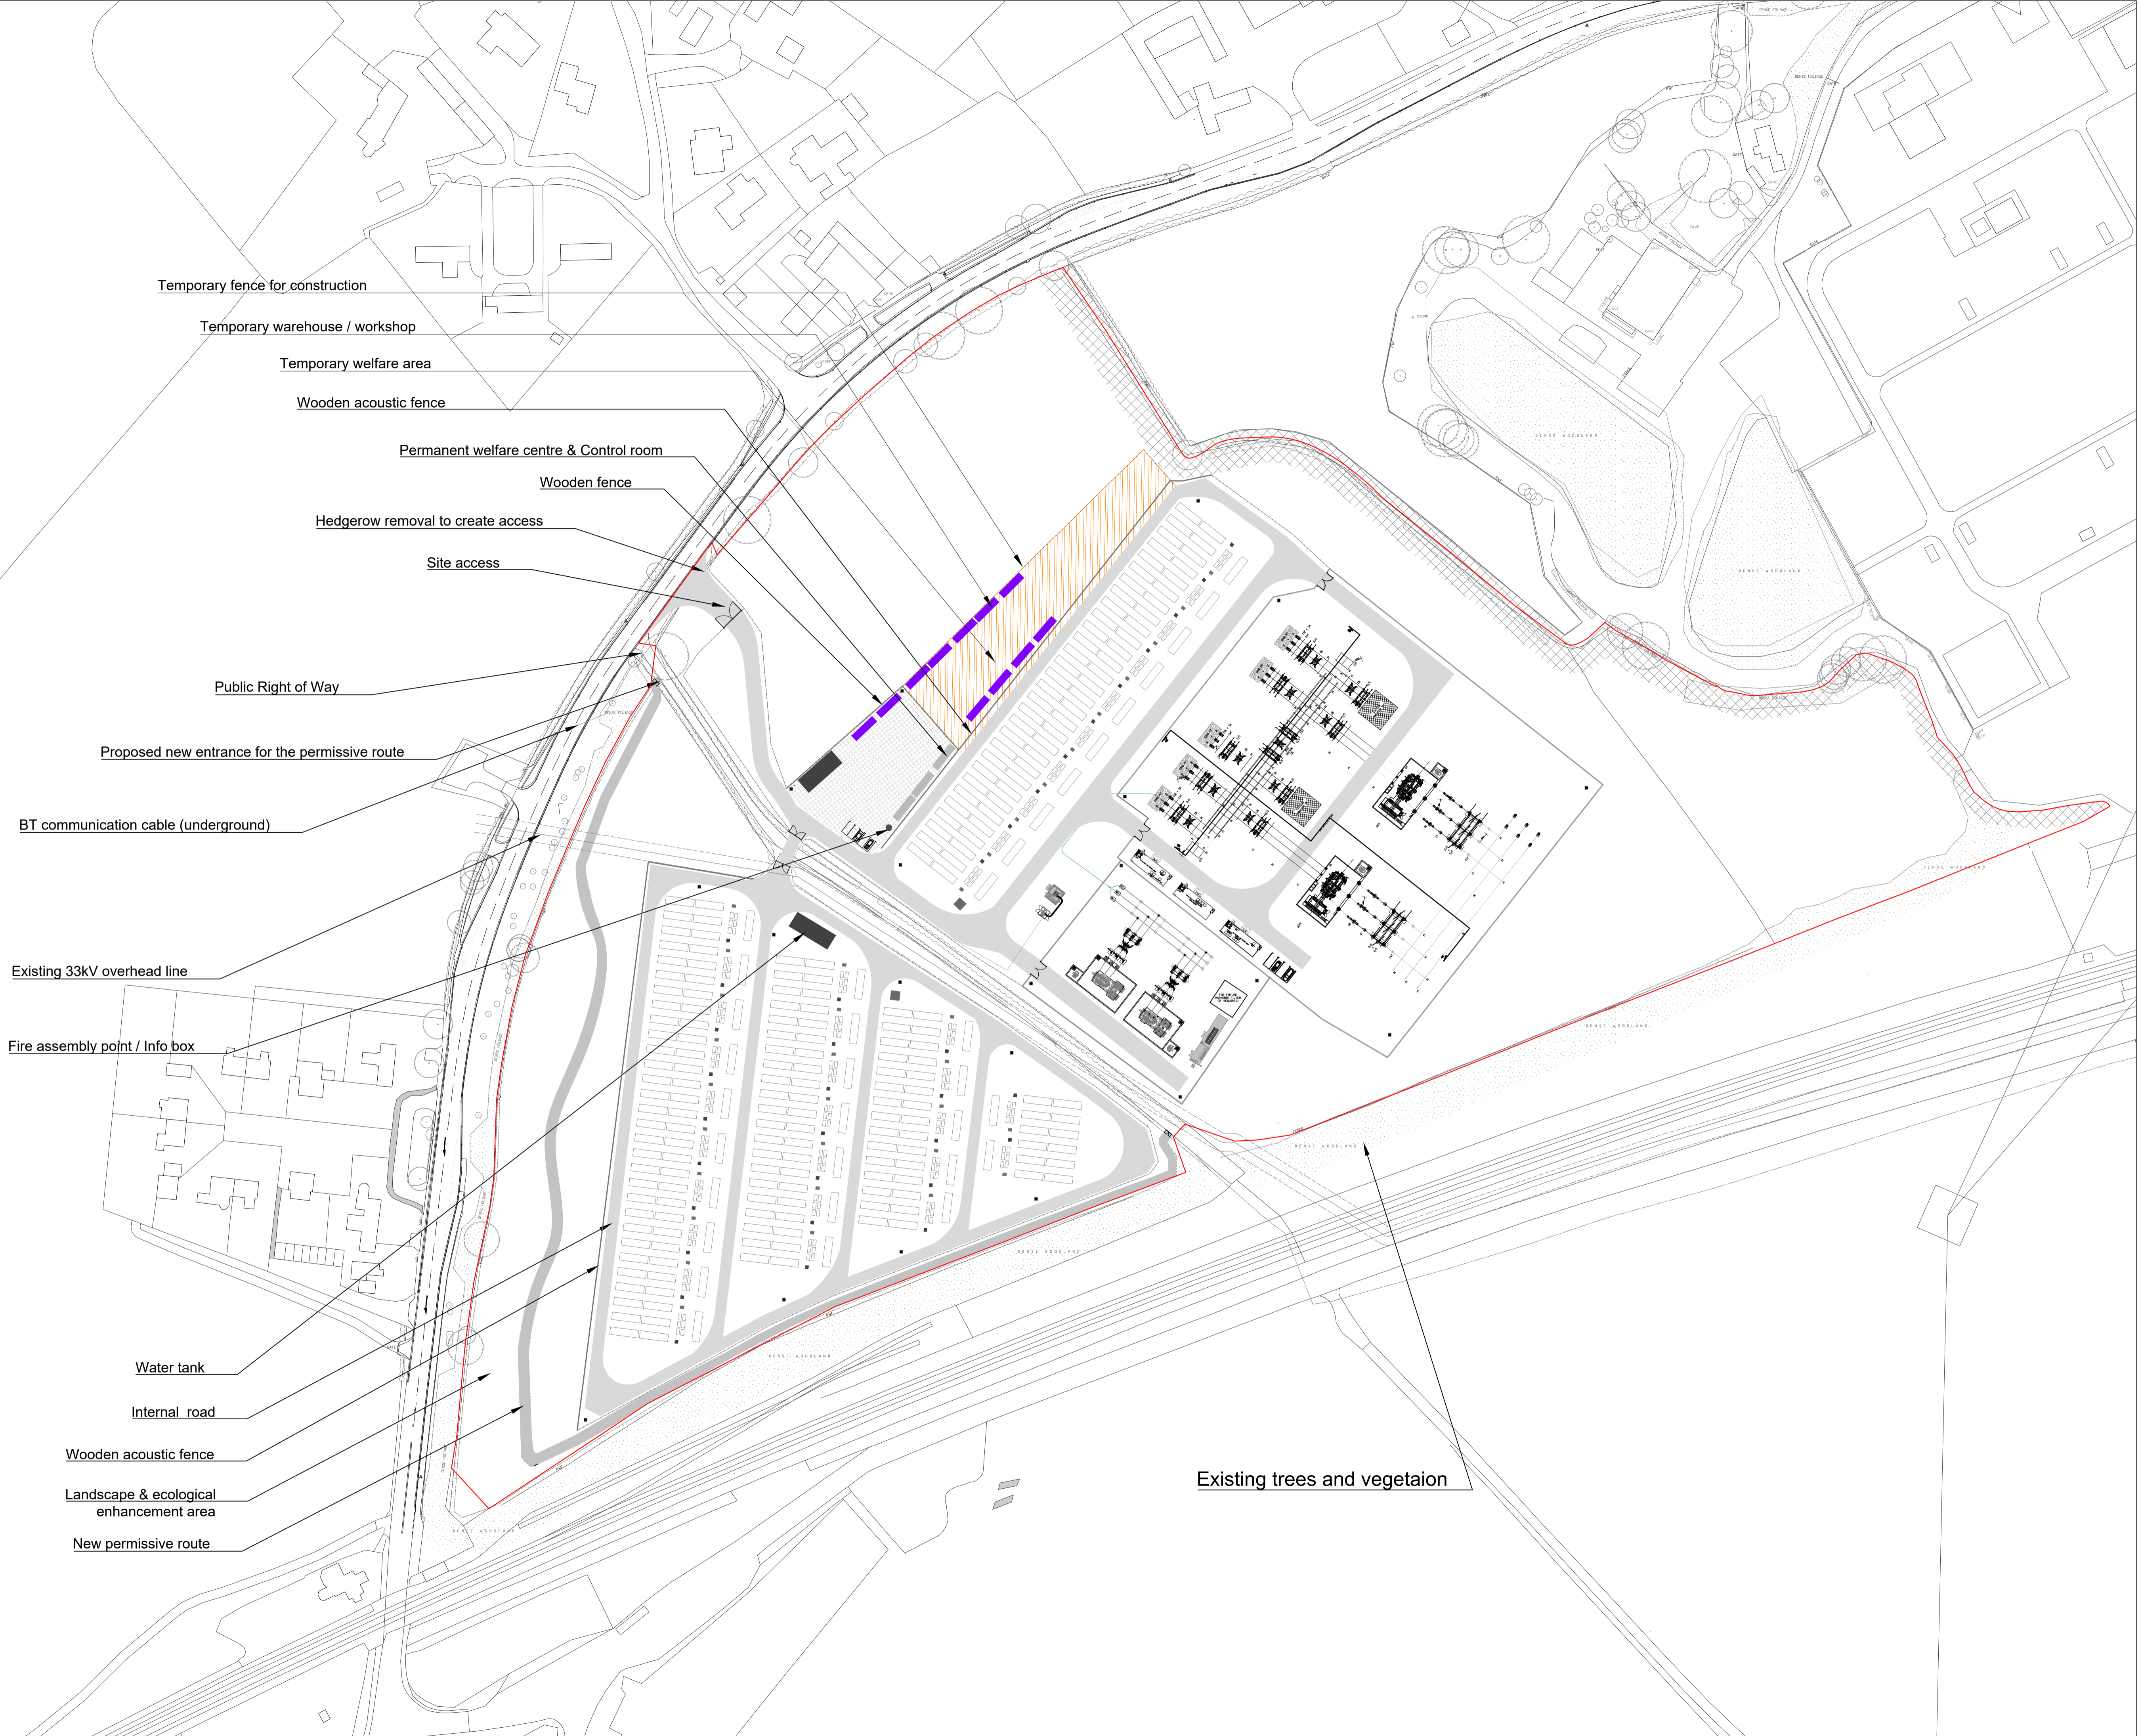Temporary welfare area

Wooden acoustic fence

Permanent welfare centre & Control room

Wooden fence

Hedgerow removal to create access

Site access

Public Right of Way

Proposed new entrance for the permissive route

BT communication cable (underground)

Existing 33kV overhead line

Fire assembly point / Info box

Water tank

Internal road


Wooden acoustic fence

Landscape & ecological enhancement area

New permissive route

Existing trees and vegetaion

1:1,000 Scale @ A1

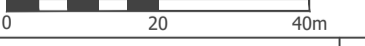

Produced By: AMS Ref: 4951_DR_P_0006

Checked By: MN Date: 16.09.22

**TEMPORARY CONSTRUCTION
COMPOUND LAYOUT
PLANNING DRAWING 3**

**STAYTHORPE BESS
PLANNING APPLICATION**

Reproduced from Ordnance Survey digital map data © Crown copyright 2022. All rights reserved. Licence number 100048606
 Y:\CAD\4951 STAYTHORPE BESS\01-WORKING\01_01-DRAWINGS\4951_DR_P_0006 PLANNING DRAWING 3_TEMPORARY CONSTRUCTION LAYOUT